



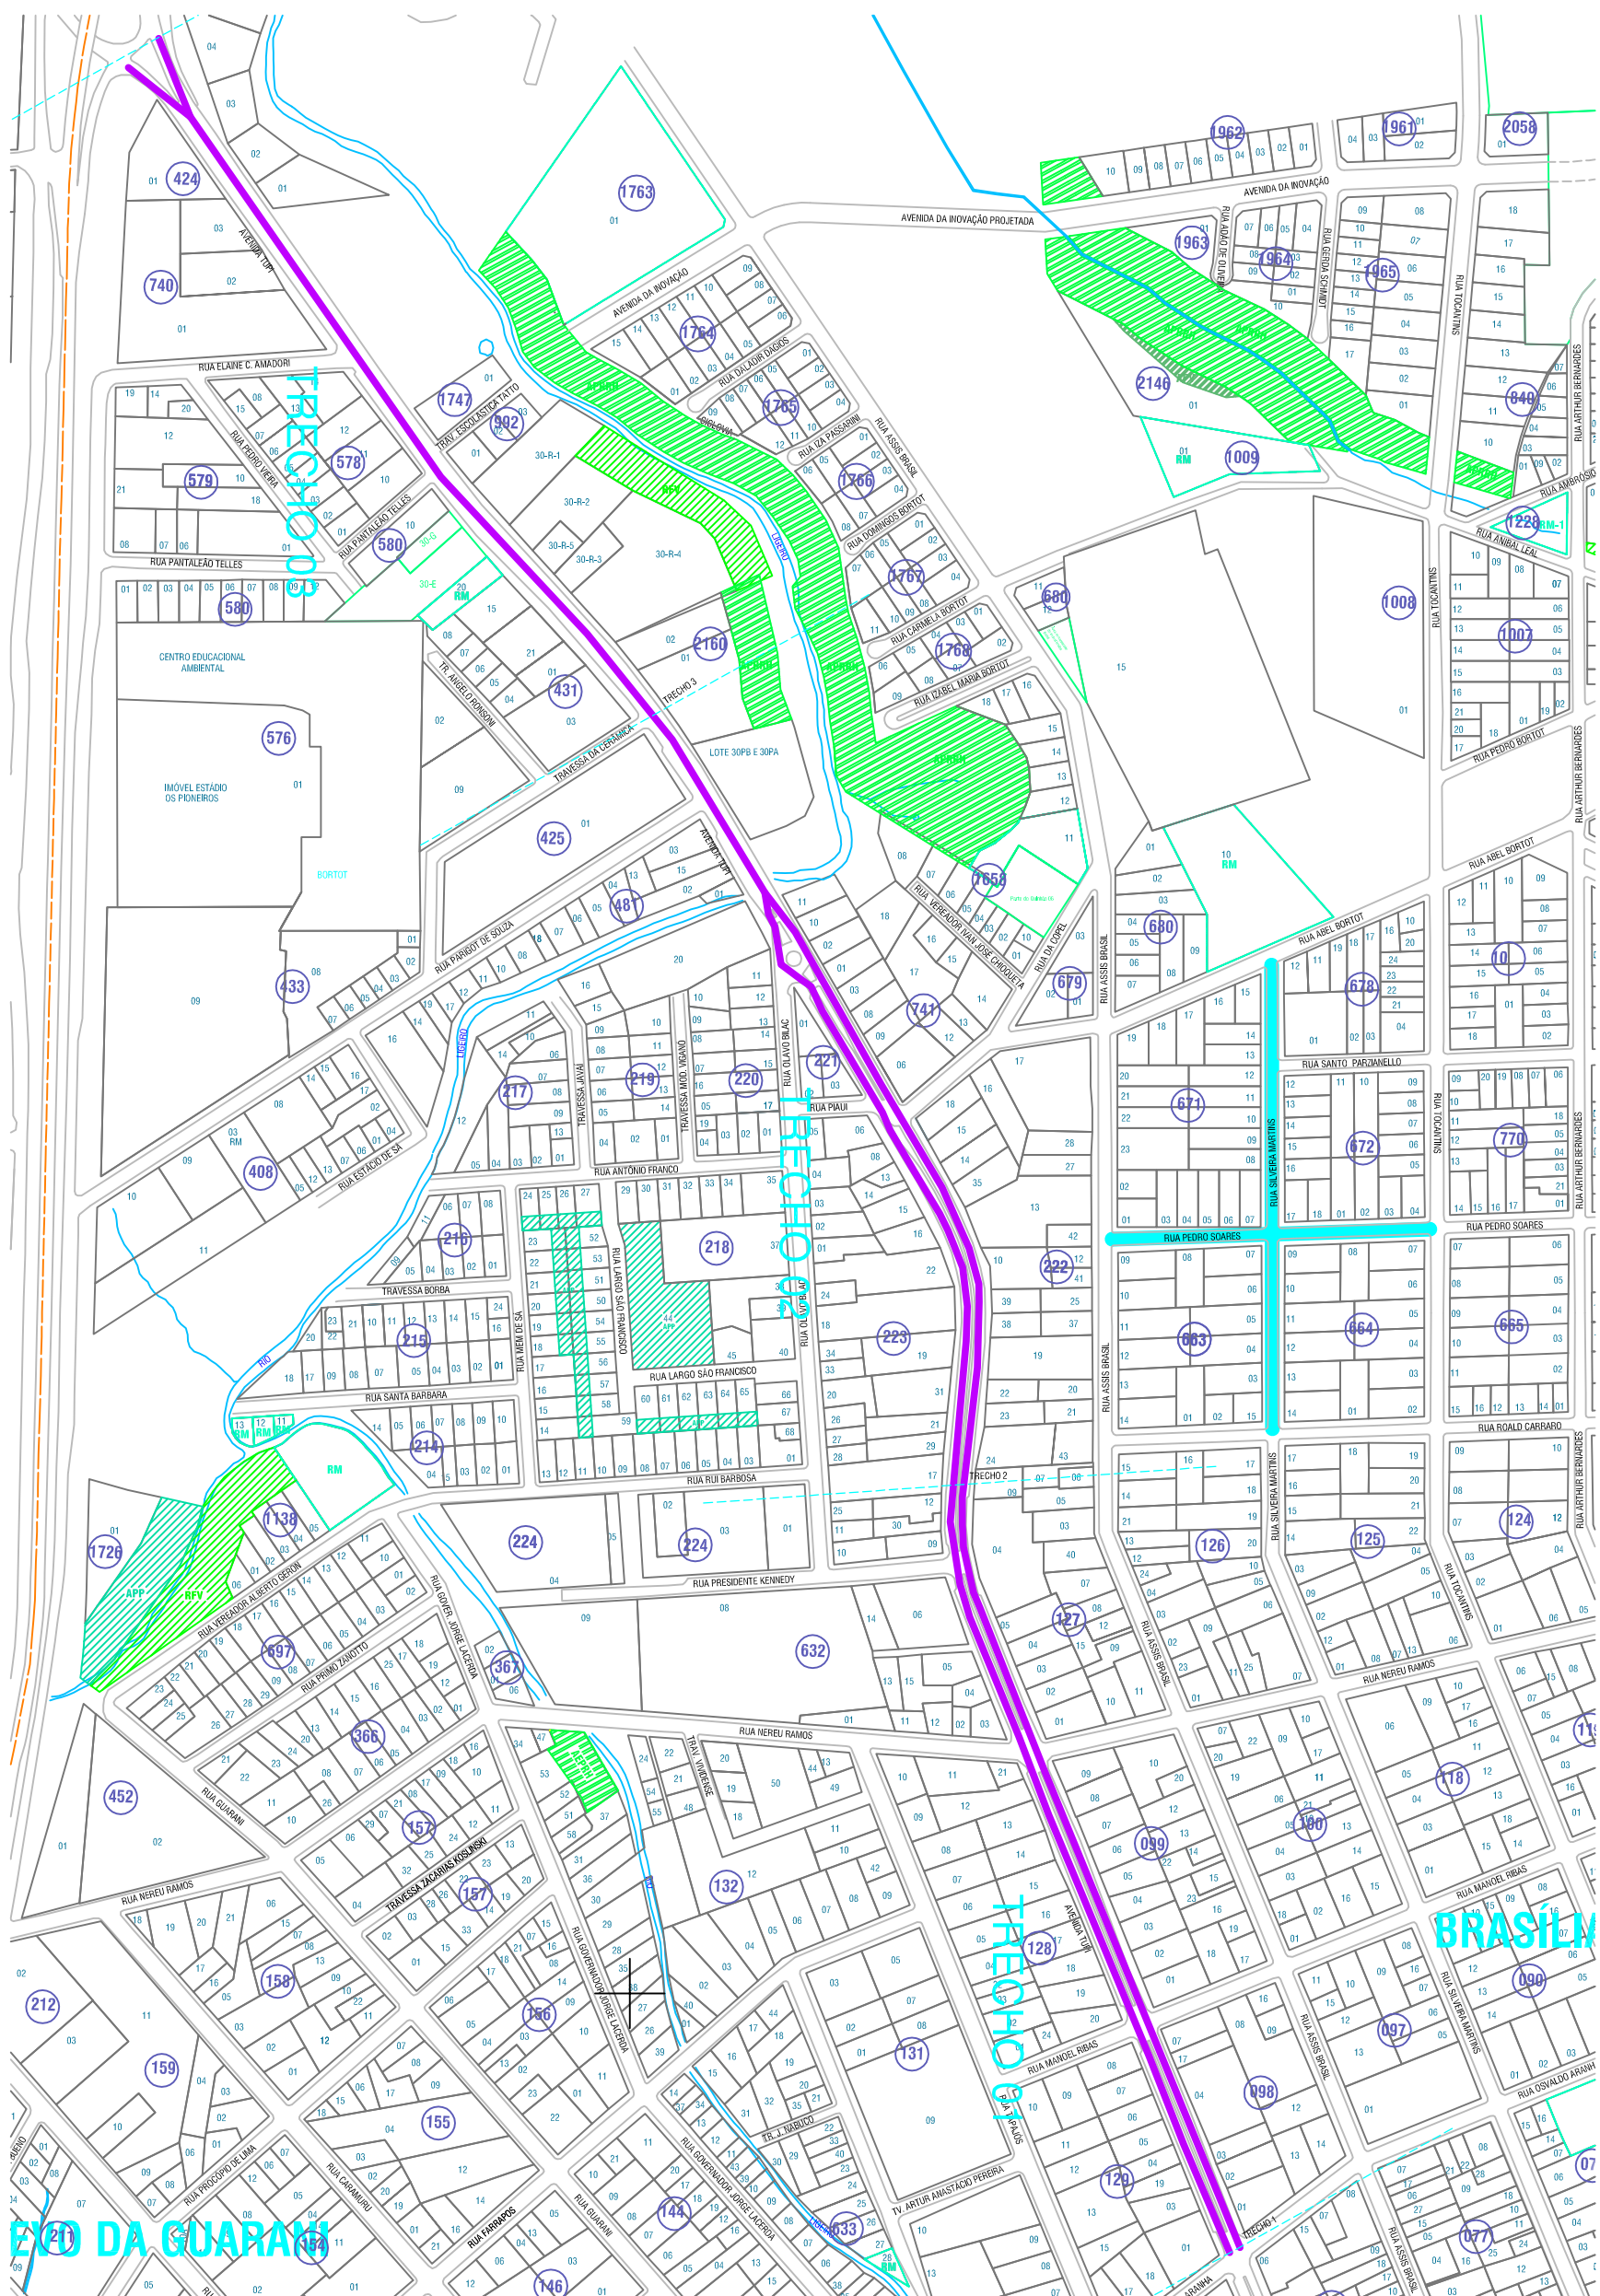

AVENIDA TUPI - ENTRE A RUA OSVALDO ARANHA E O LOTE 04 DA QUADRA 1135
Escala: 1:5000

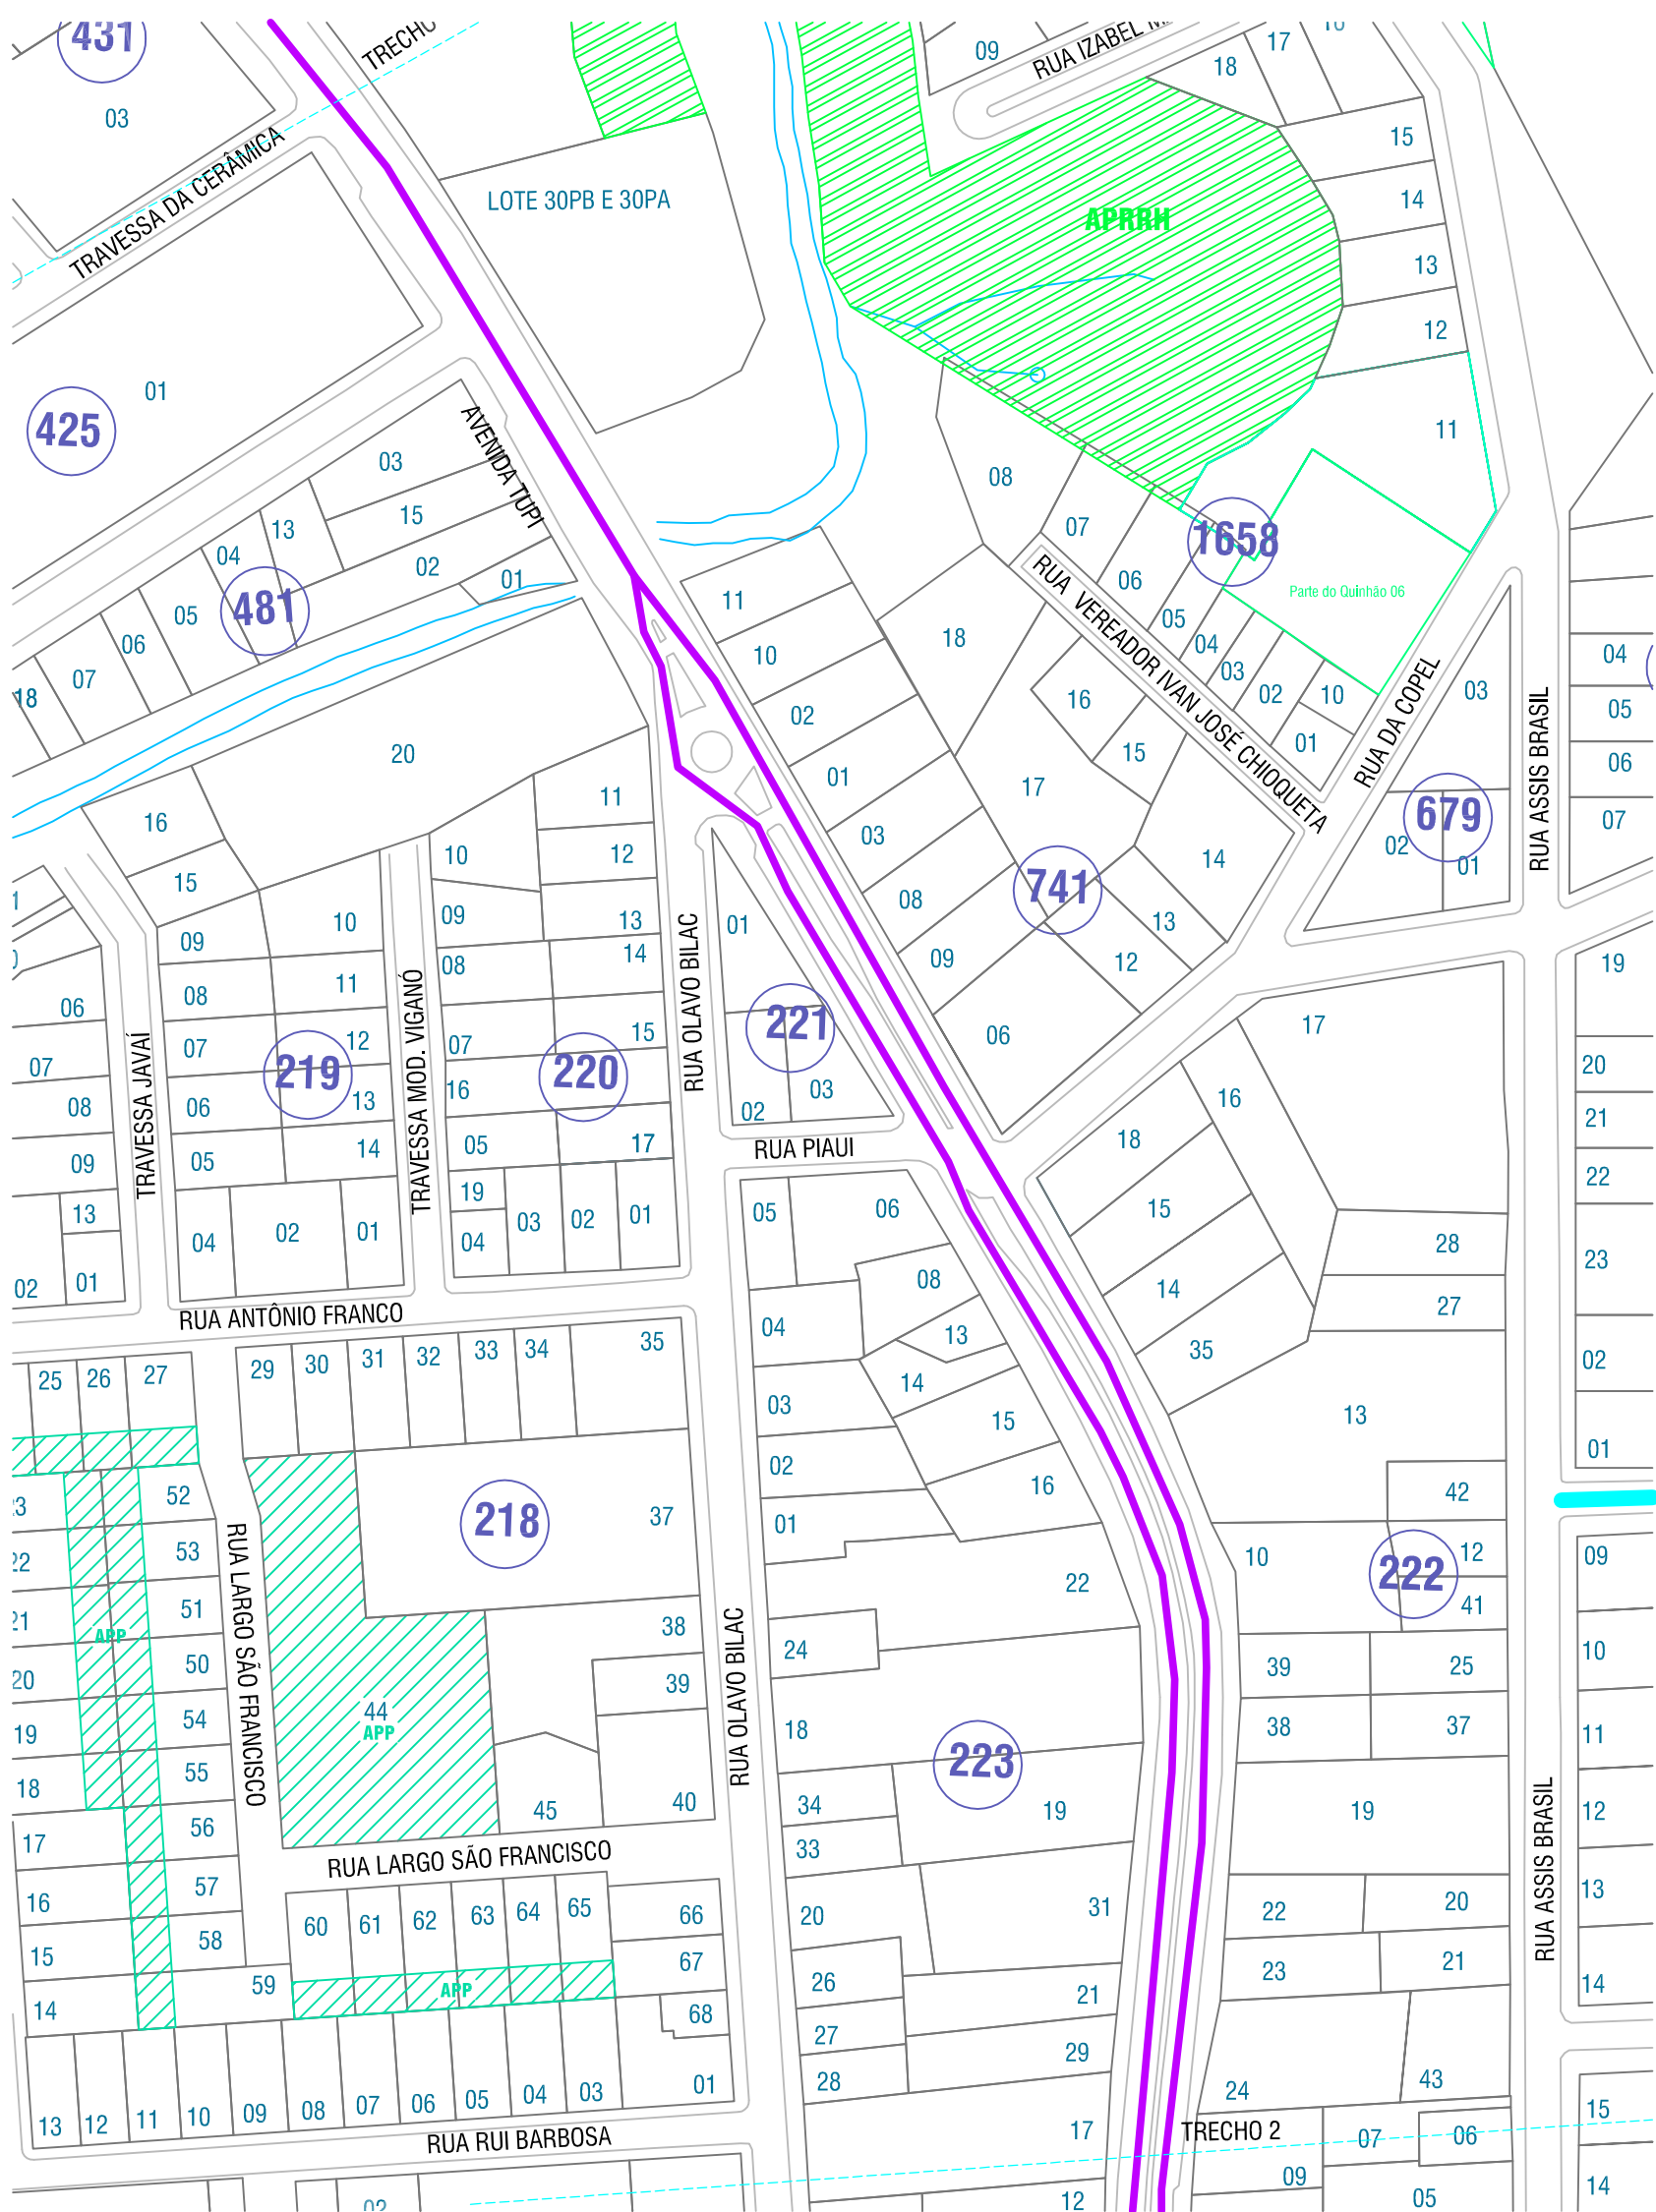


TRECHO 2

Escala: 1:2000



TRECHO 1
Escala: 1:2000

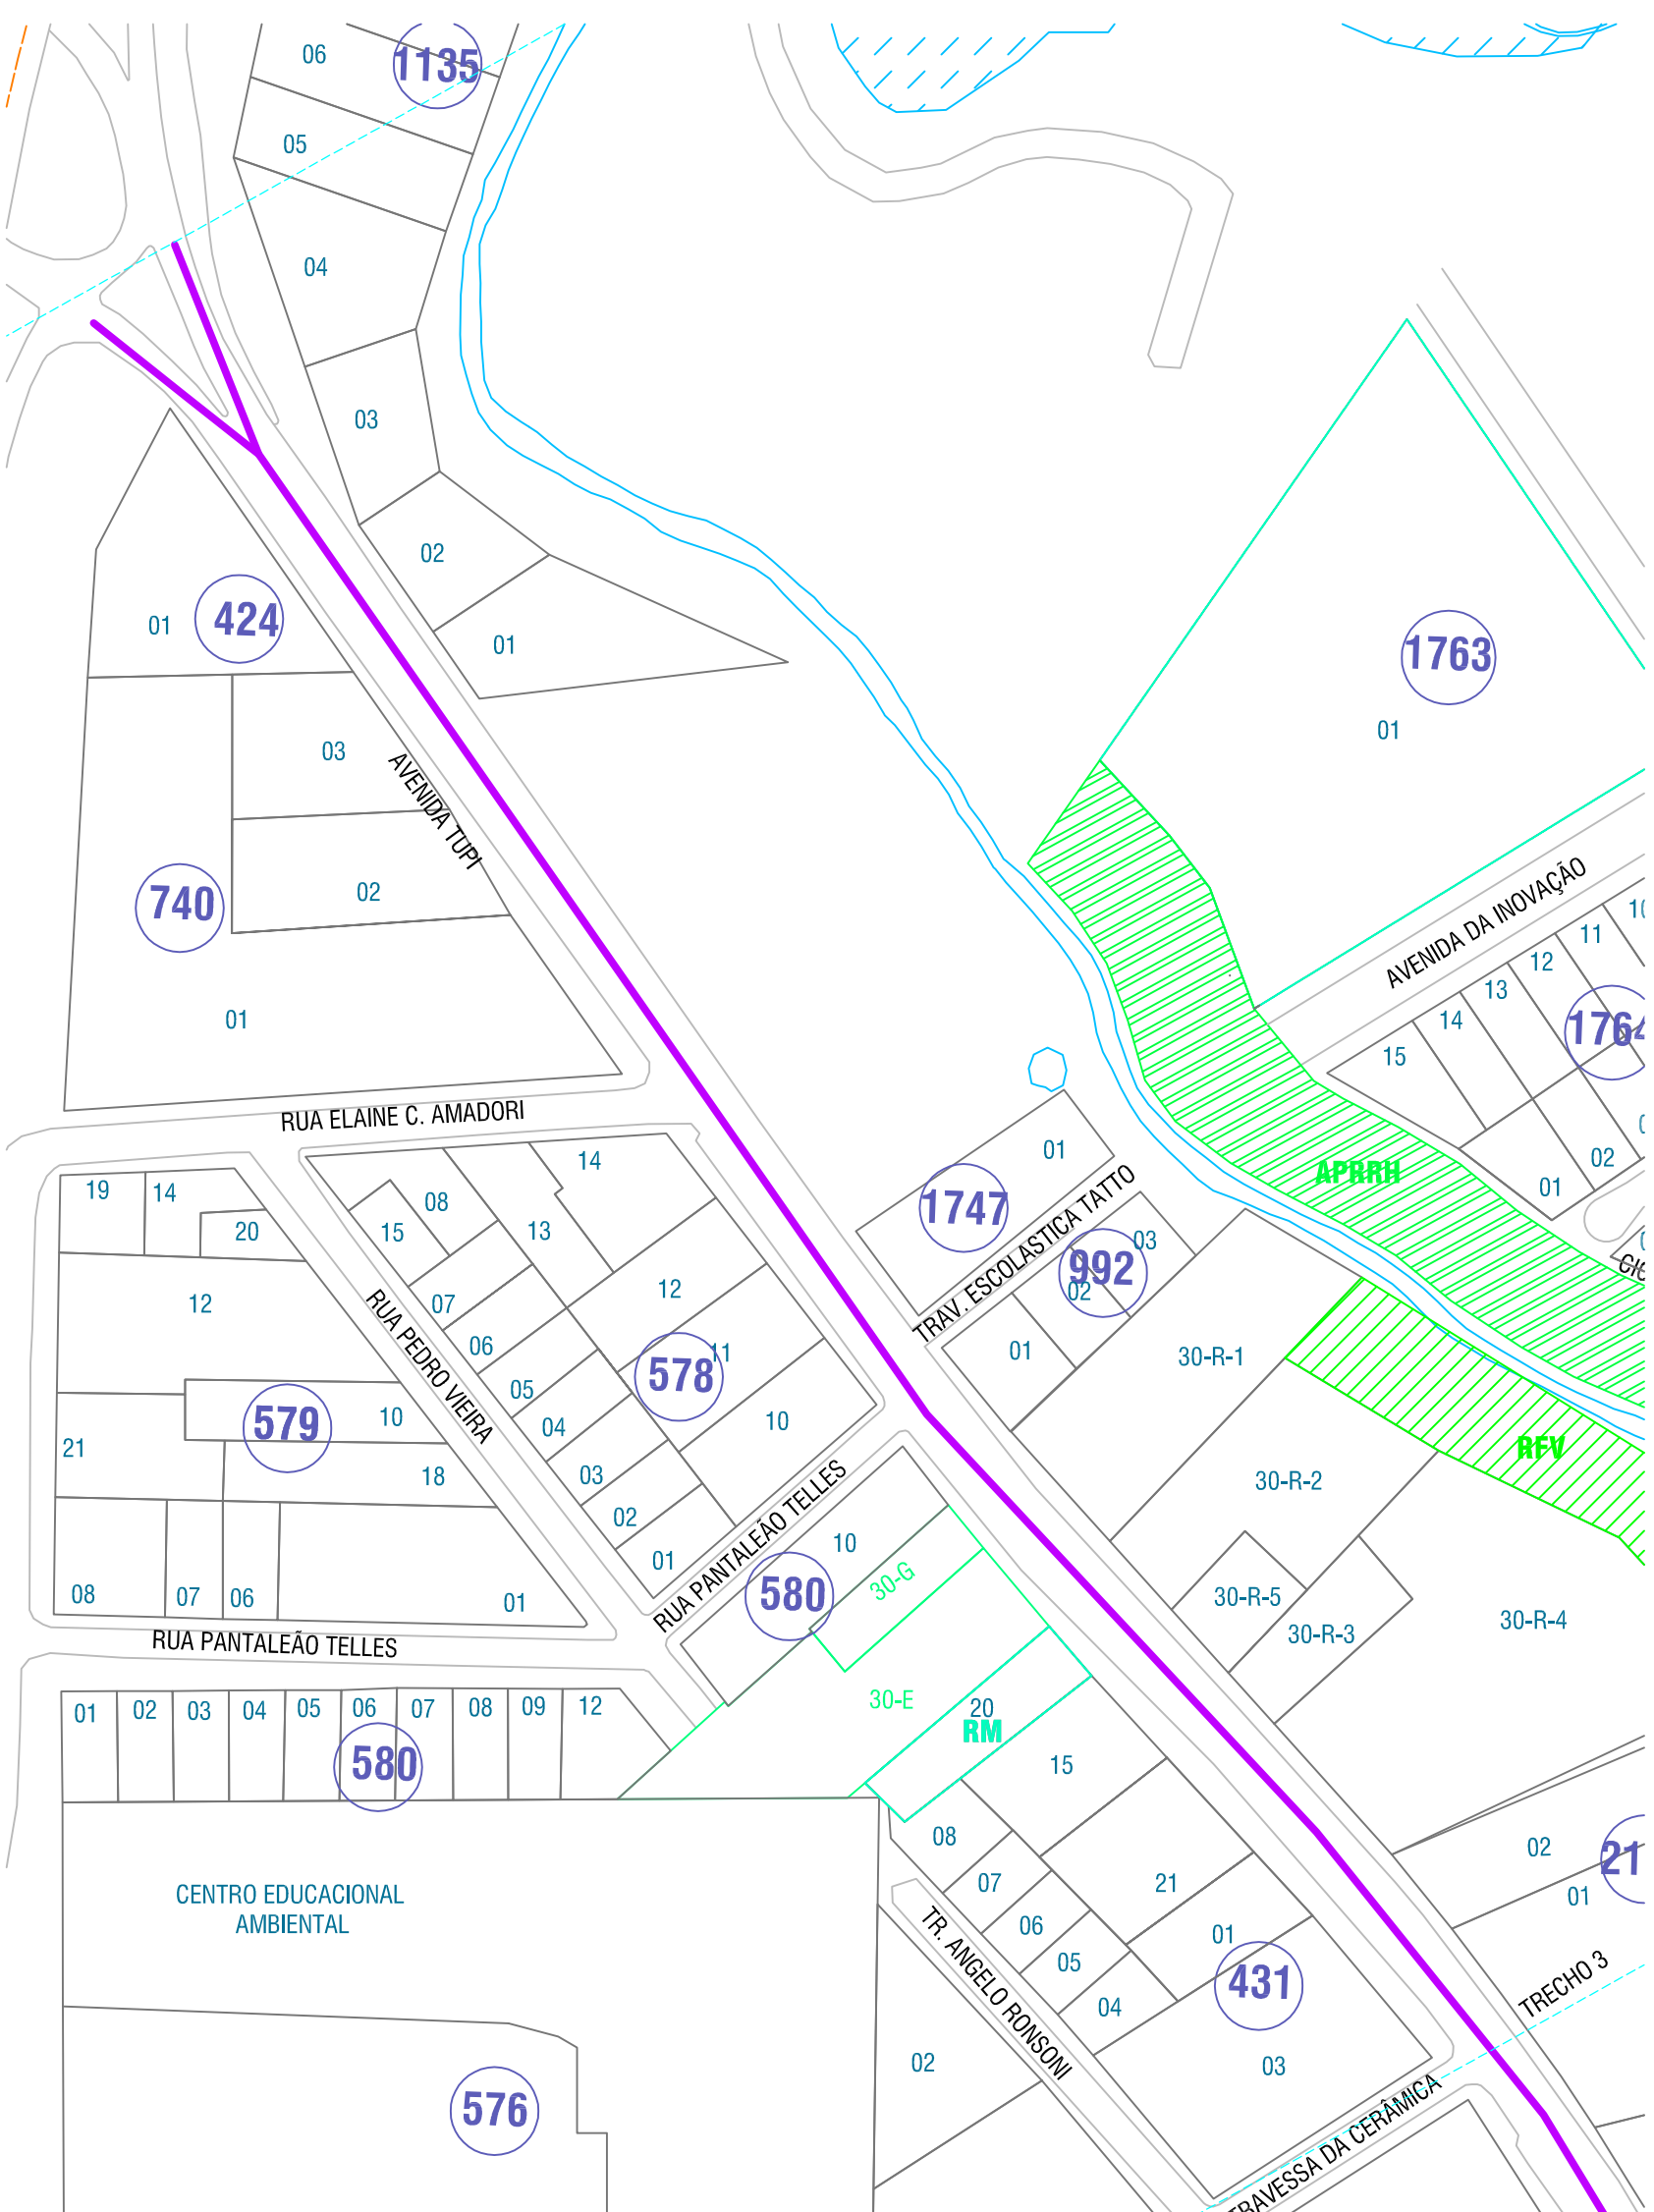

TRECHO 3
Escala: 1:2000